


*Club
Frank Alamo
860-*

*Priority
Reserve*

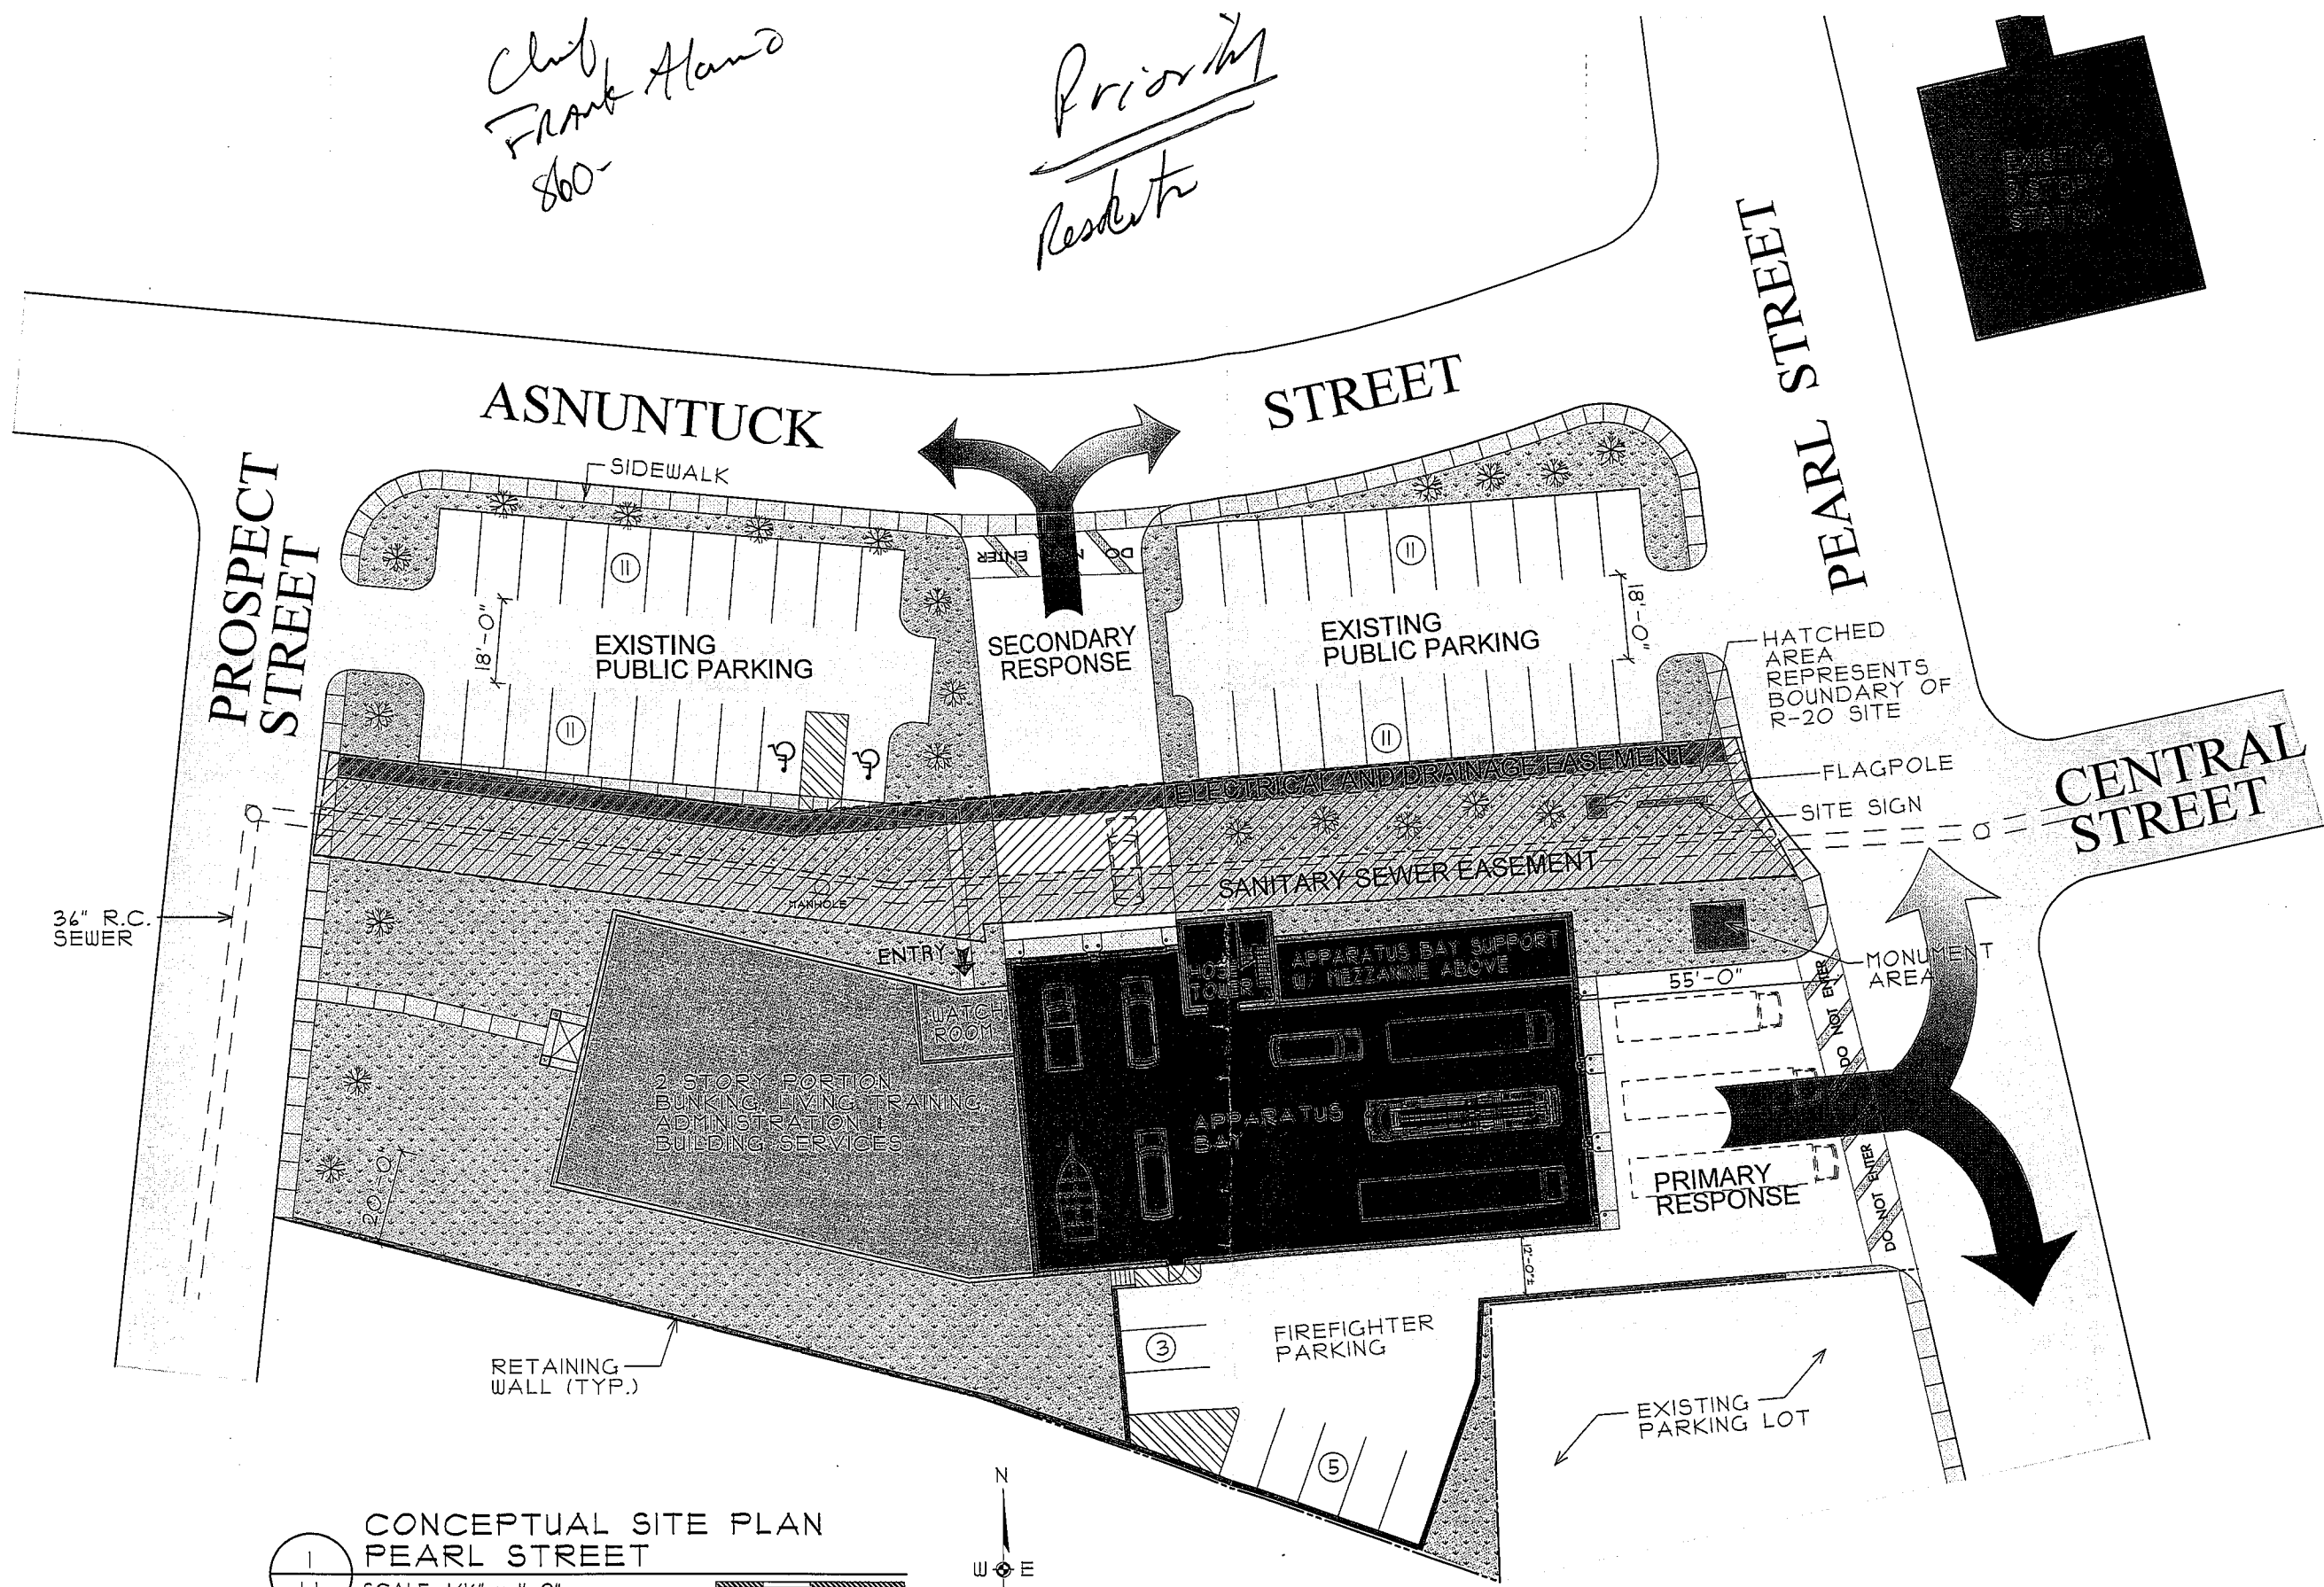

CONCEPTUAL SITE PLAN
PEARL STREET
SCALE: 1/16" = 1'-0"
0 10 20 40 FEET

PROPERTY LINES AND EASEMENTS BASED ON DEED DESCRIPTIONS, TAX MAPS, HISTORIC MAPS AND SEWER EASEMENT DRAWINGS AND MAY NOT BE COMPLETELY ACCURATE. A DETAILED SURVEY IS NECESSARY.

COPYRIGHT 2008
PACHECO ROSS ARCHITECTS, P.C.
Unauthorized alteration or addition to
this document is a violation of law.

CONCEPTUAL SITE PLAN
SCALE: AS NOTED
DWG. BY: JDA/ DJP
DWG. ID#: 08-08-2008/PEARL SITE.DWG
STATUS: CONCEPTUAL

| REV | DATE | DESCRIPTION |
|-----|------|-------------|
| 1 | | |
| 2 | | |
| 3 | | |
| 4 | | |
| 5 | | |