



UPDATED AS OF JANUARY 2018

Project	Linear Feet Completed
Abbe South	5,280
Crescent Lake	11,044
Enfield North	5,086
Fletcher Still	10,965
Freshwater Boulevard	2,581
Green Manor South	6,239
Mullen Road - Sections 2 & 3	5,647
Neelans Park "On the Buckhorn"	16,960
Park-Taylor	8,295
Parsons Road	6,471
Pavement Preservation Year 1	16,495
Pavement Preservation Year 2	19,038
Raffia Southeast	9,711
Steele Northwest	12,690
Steele Southeast	7,945
<b>TOTAL LINEAR FEET</b>	<b>151,253</b>
<b>TOTAL MILEAGE</b>	<b>28.65</b>

Project	Linear Feet Remaining
Bridge Lane	3,150
Green Manor North	10,320
Mullen Road - Section 1	1,600
Pavement Preservation Year 3	10,320
Pavement Preservation Year 4	5,530
Pavement Preservation Year 5	4,709
Pinegrove - Tanglewood	2,839
River-Washington-Marshall	4,880
St James West	10,639
Thompsonville Northeast	10,519
Thompsonville Southeast	4,197
Thompsonville Southwest	6,008
Till-Birchwood	6,053
Town Farm Road	3,865
<b>TOTAL LINEAR FEET</b>	<b>84,629</b>
<b>TOTAL MILEAGE</b>	<b>16.03</b>

### LEGEND

- 2000 ROAD REFERENDUM
- 2005 ROAD REFERENDUM
- 2010 ROAD REFERENDUM
- 2015 CONSTRUCTION YEAR
- 2016 CONSTRUCTION YEAR
- 2017 CONSTRUCTION YEAR
- 2018 CONSTRUCTION YEAR
- 2019 CONSTRUCTION YEAR

**PROJECT: PINEGROVE - TANGLEWOOD**  
 PROJECT MANAGER: DONALD NUNES  
 PROJECT LENGTH: 2,839'  
 CONSTRUCTION YEAR: 2018  
 DESIGN CONSULTANT: MILONE & MACBROOM  
 INSPECTION CONSULTANT: TBD  
 CONTRACTOR: TBD  
 PINE GROVE AVENUE 1,086'  
 TANGLEWOOD AVENUE 1,753'

**COMPLETED PROJECT: ENFIELD NORTH**  
 PROJECT MANAGER: DONALD NUNES, ROADS ENGINEER  
 PROJECT LENGTH: 5,086'  
 CONSTRUCTION YEAR: 2017  
 DESIGN CONSULTANT: GM2  
 INSPECTION CONSULTANT: MILONE & MACBROOM  
 CONTRACTOR: BALTAZAR CONTRACTORS  
 CAMPANA ROAD 1,597'  
 MANNING ROAD 1,936'  
 LANCER DRIVE 1,553'

**PROJECT: THOMPSONVILLE NORTHEAST**  
 PROJECT MANAGER: J.P. RODRIGUEZ  
 PROJECT LENGTH: 10,519'  
 CONSTRUCTION YEAR: 2018  
 DESIGN CONSULTANT: BETA GROUP, INC.  
 INSPECTION CONSULTANT: TBD  
 CONTRACTOR: TBD  
 DOVER ROAD 1,531'  
 ELEANOR ROAD 1,191'  
 FOXCROFT ROAD 3,300'  
 FREEMONT ROAD 1,840'  
 LEONARD ROAD 890'  
 MONTANO ROAD 1,767'

**PROJECT: THOMPSONVILLE SOUTHEAST**  
 PROJECT MANAGER: J.P. RODRIGUEZ  
 PROJECT LENGTH: 4,197'  
 CONSTRUCTION YEAR: 2018  
 DESIGN CONSULTANT: VHB  
 INSPECTION CONSULTANT: TBD  
 CONTRACTOR: TBD  
 L'ARREL STREET 2,600'  
 COLLEGE STREET 902'  
 PLEASANT STREET 795'

**PROJECT: THOMPSONVILLE SOUTHWEST**  
 PROJECT MANAGER: DONALD NUNES  
 PROJECT LENGTH: 6,008'  
 CONSTRUCTION YEAR: 2018  
 DESIGN CONSULTANT: BETA GROUP, INC.  
 INSPECTION CONSULTANT: TBD  
 CONTRACTOR: TBD  
 CROSS STREET 298'  
 MAIN STREET 1,392'  
 MAPLE AVENUE 784'  
 PEASE STREET 300'  
 SOUTH STREET 1,010'  
 SPRING STREET 2,304'

**PROJECT: RIVER-WASHINGTON**  
 PROJECT MANAGER: TBD  
 PROJECT LENGTH: 4,880'  
 CONSTRUCTION YEAR: 2019  
 DESIGN CONSULTANT: TBD  
 INSPECTION CONSULTANT: TBD  
 CONTRACTOR: TBD  
 NORTH RIVER STREET 2,045'  
 SOUTH RIVER STREET 2,135'  
 WASHINGTON AVENUE 700'

**COMPLETED PROJECT: RAFFIA SOUTHWEST**  
 PROJECT MANAGER: J.P. RODRIGUEZ, ROADS ENGINEER  
 PROJECT LENGTH: 12,690'  
 CONSTRUCTION YEAR: 2015/2016  
 DESIGN CONSULTANT: FUSS & O'NEILL  
 INSPECTION CONSULTANT: FUSS & O'NEILL  
 CONTRACTOR: SPAZZARINI CONSTRUCTION  
 DAVID STREET 2,856'  
 DEBRA STREET 1,600'  
 DONNA STREET 2,425'  
 ERNEST STREET 1,166'  
 HOWARD STREET 919'  
 LON LANE 924'  
 MISSILE DRIVE 1,466'  
 PIERCE STREET 1,636'


**PROJECT: BRIDGE LANE**  
 PROJECT MANAGER: DONALD NUNES, ROADS ENGINEER  
 PROJECT LENGTH: 3,150'  
 CONSTRUCTION YEAR: 2018  
 DESIGN CONSULTANT: WESTON & SAMPSON  
 INSPECTION CONSULTANT: TBD  
 CONTRACTOR: TBD

**COMPLETED PROJECT: PARSONS ROAD**  
 PROJECT MANAGER: DONALD NUNES, ROADS ENGINEER  
 PROJECT LENGTH: 6,471'  
 CONSTRUCTION YEAR: 2017  
 DESIGN CONSULTANT: WESTON & SAMPSON  
 INSPECTION CONSULTANT: AECOM  
 CONTRACTOR: KING CONSTRUCTION

**COMPLETED PROJECT: STEELE NORTHWEST**  
 PROJECT MANAGER: J.P. RODRIGUEZ, ROADS ENGINEER  
 PROJECT LENGTH: 6,305'  
 CONSTRUCTION YEAR: 2017  
 DESIGN CONSULTANT: VHB  
 INSPECTION CONSULTANT: DEWBERRY  
 CONTRACTOR: HINCKLEY CONSTRUCTION  
 EDGEWOOD DRIVE 2,710'  
 FAIRFIELD ROAD 2,698'  
 TOLLAND DRIVE 1,397'

**COMPLETED PROJECT: STEELE SOUTHEAST**  
 PROJECT MANAGER: J.P. RODRIGUEZ, ROADS ENGINEER  
 PROJECT LENGTH: 7,945'  
 CONSTRUCTION YEAR: 2017  
 DESIGN CONSULTANT: GM2  
 INSPECTION CONSULTANT: DEWBERRY  
 CONTRACTOR: SPAZZARINI CONSTRUCTION  
 BASS DRIVE 1,830'  
 BRENTWOOD DRIVE 1,000'  
 COLONIAL DRIVE 2,144'  
 DELWOOD ROAD 2,071'  
 MADISON ROAD 900'

**PROJECT: MULLEN ROAD PERMANENT**  
 PROJECT MANAGER: DONALD NUNES  
 PROJECT LENGTH: 7,247'  
 CONSTRUCTION YEAR: 2017/2018  
 DESIGN CONSULTANT: FUSS & O'NEILL  
 INSPECTION CONSULTANT: MILONE & MACBROOM  
 CONTRACTOR: SPAZZARINI CONSTRUCTION

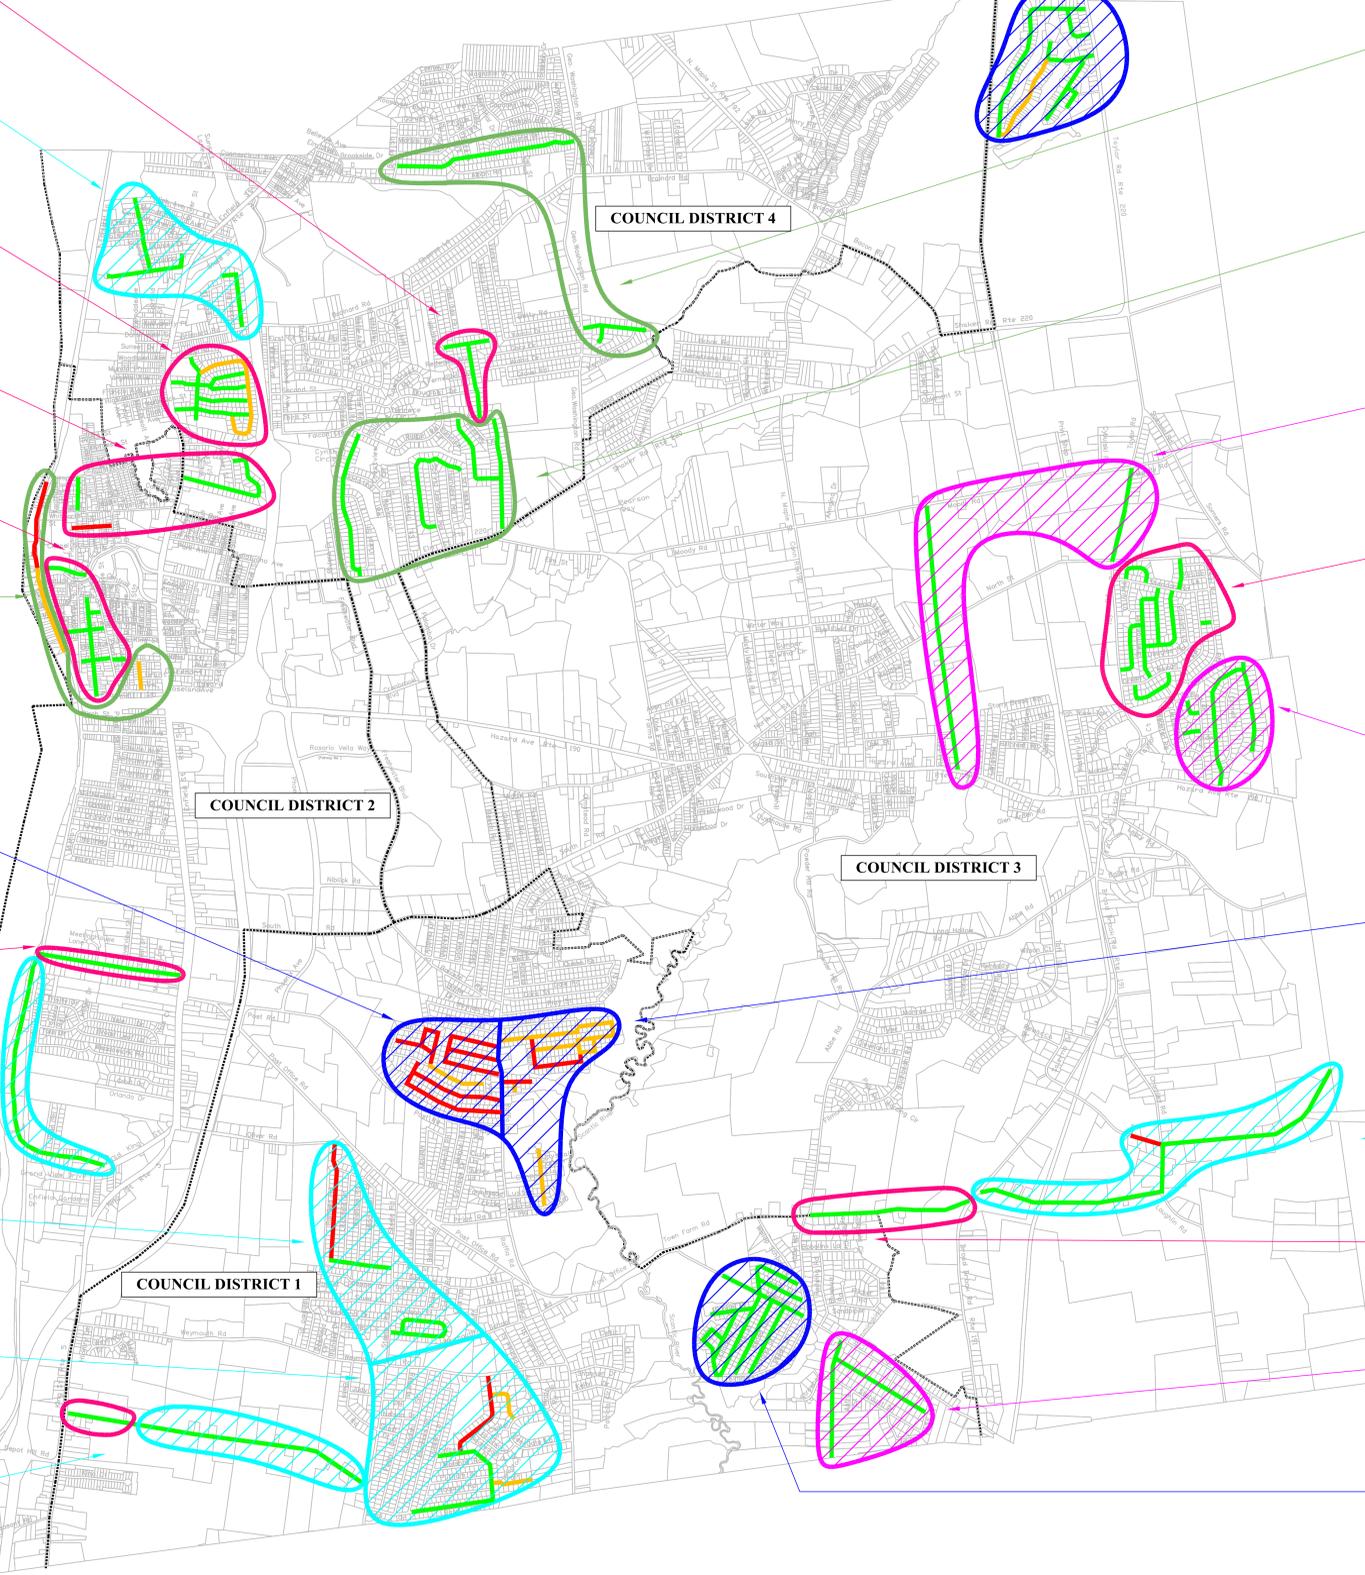

Revisions:			Revisions:			Revisions:			Revisions:		
No.	Description:	Date:	By:	No.	Description:	Date:	By:	No.	Description:	Date:	By:
21	Added design consultant	12/09/16	DTN	38	Added project manager	12/09/16	DTN	38	Changed construction year	12/09/16	DTN
20	Added design consultant	12/09/16	DTN	37	Added project manager	12/09/16	DTN	34	Extended construction year	12/09/16	DTN
19	Added design consultant	12/09/16	DTN	26	Added 2016 to construction year	12/09/16	DTN	33	Added design consultant	12/09/16	DTN
18	Changed construction year	12/09/16	DTN	25	Added project manager	12/09/16	DTN	32	Added 2017 to construction year	12/09/16	DTN
17	Added 2016 to construction year	12/09/16	DTN	24	Changed construction year	12/09/16	DTN	31	Added project manager	12/09/16	DTN
16	Added contractor	12/09/16	DTN	23	Split project - sanitary sewer lines on Bridge Ln	12/09/16	DTN	30	Added design consultant	12/09/16	DTN
15	Added inspection consultant	12/09/16	DTN	22	Split project - sanitary sewer lines on Bridge Ln	12/09/16	DTN	29	Added project manager	12/09/16	DTN

Revisions:			Revisions:				
No.	Description:	Date:	By:	No.	Description:	Date:	By:
7	Added contractor	12/09/16	DTN	14	Added 2017 to construction year	12/09/16	DTN
6	Added inspection consultant	12/09/16	DTN	13	Added contractor	12/09/16	DTN
5	Added 2016 to construction year	12/09/16	DTN	12	Added 2016 to construction year	12/09/16	DTN
4	Added South Street line, merged 10A block	02/07/16	DTN	11	Changed inspection consultant	12/09/16	DTN
3	Updated consultants/contractors where appropriate	02/21/16	DTN	10	Changed construction year	12/09/16	DTN
2	Changed construction year	08/28/15	DTN	9	Added Town Farm Road from project	12/09/16	DTN
1	Updated consultants/contractors where appropriate	08/28/15	DTN	8	Removed Town Farm Road from project	12/09/16	DTN

### ROADS 2015 LOCAL STREETS PROGRAM

ENFIELD, CONNECTICUT

Date: 12-30-2014  
 Drawn By: DTN  
 Project No.:  
 Scale: 1"=1600'  
 Checked By: JC  
 Sheet No.: 1 OF 1

**Town of Enfield**  
 PUBLIC WORKS DEPARTMENT \* ENGINEERING OFFICE

# ROADS 2015 LOCAL STREETS PROGRAM