

COMPLETED PROJECT: PAVEMENT PRESERVATION YEAR TWO
 PROJECT MANAGER: J.P. RODRIGUEZ, ROADS ENGINEER
 PROJECT LENGTH: 311'
 STREET: ALDEN AVENUE
 TREATMENT TYPE: MILL & OVERLAY
 CONSTRUCTION YEAR: 2016
 DESIGN CONSULTANT: VHB
 INSPECTION CONSULTANT: WESTON & SAMPSON
 CONTRACTOR: KING CONSTRUCTION

COMPLETED PROJECT: PAVEMENT PRESERVATION YEAR TWO
 PROJECT MANAGER: J.P. RODRIGUEZ, ROADS ENGINEER
 PROJECT LENGTH: 2,180'
 STREET: NORTH MAIN STREET
 TREATMENT TYPE: 1.674" MILL & OVERLAY
 TREATMENT TYPE: 506' PREVENTATIVE MAINTENANCE
 CONSTRUCTION YEAR: 2016
 DESIGN CONSULTANT: VHB
 INSPECTION CONSULTANT: WESTON & SAMPSON
 CONTRACTOR: KING CONSTRUCTION

COMPLETED PROJECT: PAVEMENT PRESERVATION YEAR ONE
 PROJECT MANAGER: J.P. RODRIGUEZ, ROADS ENGINEER
 PROJECT LENGTH: 500'
 STREET: PEARL STREET
 TREATMENT TYPE: MILL & OVERLAY
 CONSTRUCTION YEAR: 2016
 DESIGN CONSULTANT: AECOM
 INSPECTION CONSULTANT: AECOM
 CONTRACTOR: TILCON-CT

COMPLETED PROJECT: PAVEMENT PRESERVATION YEAR TWO
 PROJECT MANAGER: J.P. RODRIGUEZ, ROADS ENGINEER
 PROJECT LENGTH: 1,383'
 STREET: HIGH STREET
 TREATMENT TYPE: RECONSTRUCTION
 CONSTRUCTION YEAR: 2016
 DESIGN CONSULTANT: VHB
 INSPECTION CONSULTANT: WESTON & SAMPSON
 CONTRACTOR: KING CONSTRUCTION

PROJECT: PAVEMENT PRESERVATION YEAR FOUR
 PROJECT MANAGER: JOHN CABIBBO, P.E., ASST. TOWN ENGINEER
 PROJECT LENGTH: 1,331'
 STREET: POST ROAD
 TREATMENT TYPE: RECLAMATION
 CONSTRUCTION YEAR: 2018
 DESIGN CONSULTANT: AECOM
 INSPECTION CONSULTANT: TBD
 CONTRACTOR: TBD

COMPLETED PROJECT: PAVEMENT PRESERVATION YEAR ONE
 PROJECT MANAGER: J.P. RODRIGUEZ, ROADS ENGINEER
 PROJECT LENGTH: 385'
 STREET: POST OFFICE ROAD
 TREATMENT TYPE: MILL & OVERLAY
 CONSTRUCTION YEAR: 2016
 DESIGN CONSULTANT: AECOM
 INSPECTION CONSULTANT: TBD
 CONTRACTOR: TILCON-CT

PROJECT: PAVEMENT PRESERVATION YEAR FOUR
 PROJECT MANAGER: JOHN CABIBBO, P.E., ASST. TOWN ENGINEER
 PROJECT LENGTH: 4,199'
 STREET: POST OFFICE ROAD
 TREATMENT TYPE: RECLAMATION
 CONSTRUCTION YEAR: 2018
 DESIGN CONSULTANT: AECOM
 INSPECTION CONSULTANT: TBD
 CONTRACTOR: TBD

PROJECT: PAVEMENT PRESERVATION YEAR THREE
 PROJECT MANAGER: JOHN CABIBBO, P.E., ASST. TOWN ENGINEER
 PROJECT LENGTH: 903' / 2,577'
 STREET: POST OFFICE ROAD
 TREATMENT TYPE: RECLAMATION
 CONSTRUCTION YEAR: 2017 / 2018
 DESIGN CONSULTANT: VHB
 INSPECTION CONSULTANT: AECOM
 CONTRACTOR: SPAZZARINI CONSTRUCTION

COMPLETED PROJECT: PAVEMENT PRESERVATION YEAR TWO
 PROJECT MANAGER: J.P. RODRIGUEZ, ROADS ENGINEER
 PROJECT LENGTH: 4,303'
 STREET: WEYMOUTH ROAD
 TREATMENT TYPE: MILL & OVERLAY
 CONSTRUCTION YEAR: 2016
 DESIGN CONSULTANT: VHB
 INSPECTION CONSULTANT: WESTON & SAMPSON
 CONTRACTOR: KING CONSTRUCTION

COMPLETED PROJECT: PAVEMENT PRESERVATION YEAR ONE
 PROJECT MANAGER: J.P. RODRIGUEZ, ROADS ENGINEER
 PROJECT LENGTH: 4,658'
 STREET: STERLE ROAD
 TREATMENT TYPE: RECLAMATION
 CONSTRUCTION YEAR: 2016
 DESIGN CONSULTANT: AECOM
 INSPECTION CONSULTANT: AECOM
 CONTRACTOR: TILCON-CT

COMPLETED PROJECT: FRESHWATER BOULEVARD PAVEMENT REHABILITATION
 PROJECT MANAGER: DONALD NUÑES, ROADS ENGINEER
 PROJECT LENGTH: 2,581'
 TREATMENT TYPE: MILL & OVERLAY
 CONSTRUCTION YEAR: 2016
 DESIGN CONSULTANT: VHB
 INSPECTION CONSULTANT: MILONE & MACBROOM
 CONTRACTOR: SPAZZARINI CONSTRUCTION

COMPLETED PROJECT: PAVEMENT PRESERVATION YEAR TWO
 PROJECT MANAGER: J.P. RODRIGUEZ, ROADS ENGINEER
 PROJECT LENGTH: 6,806'
 STREET: PALOMBA DRIVE
 TREATMENT TYPE: MILL & OVERLAY
 CONSTRUCTION YEAR: 2016
 DESIGN CONSULTANT: VHB
 INSPECTION CONSULTANT: WESTON & SAMPSON
 CONTRACTOR: KING CONSTRUCTION

COMPLETED PROJECT: PAVEMENT PRESERVATION YEAR ONE
 PROJECT MANAGER: J.P. RODRIGUEZ, ROADS ENGINEER
 PROJECT LENGTH: 3,725'
 STREET: ELM STREET
 TREATMENT TYPE: MILL & OVERLAY
 CONSTRUCTION YEAR: 2016
 DESIGN CONSULTANT: AECOM
 INSPECTION CONSULTANT: AECOM
 CONTRACTOR: TILCON-CT

COMPLETED PROJECT: PAVEMENT PRESERVATION YEAR TWO
 PROJECT MANAGER: J.P. RODRIGUEZ, ROADS ENGINEER
 PROJECT LENGTH: 3,499'
 STREET: TAYLOR ROAD
 TREATMENT TYPE: CRACK SEAL & PATCH
 CONSTRUCTION YEAR: 2016
 DESIGN CONSULTANT: VHB
 INSPECTION CONSULTANT: WESTON & SAMPSON
 CONTRACTOR: KING CONSTRUCTION

PROJECT: PAVEMENT PRESERVATION YEAR FIVE
 PROJECT MANAGER: TBD
 PROJECT LENGTH: 4,182'
 STREET: ELM STREET
 TREATMENT TYPE: RECLAMATION
 CONSTRUCTION YEAR: 2019
 DESIGN CONSULTANT: TBD
 INSPECTION CONSULTANT: TBD
 CONTRACTOR: TBD

COMPLETED PROJECT: PAVEMENT PRESERVATION YEAR ONE
 PROJECT MANAGER: J.P. RODRIGUEZ, ROADS ENGINEER
 PROJECT LENGTH: 1,112'
 STREET: NORTH STREET
 TREATMENT TYPE: RECLAMATION
 CONSTRUCTION YEAR: 2016
 DESIGN CONSULTANT: AECOM
 INSPECTION CONSULTANT: AECOM
 CONTRACTOR: TILCON-CT

PROJECT: PAVEMENT PRESERVATION YEAR FIVE
 PROJECT MANAGER: TBD
 PROJECT LENGTH: 527'
 STREET: PALOMBA DRIVE (SOUTHBOUND)
 TREATMENT TYPE: RECLAMATION
 CONSTRUCTION YEAR: 2019
 DESIGN CONSULTANT: TBD
 INSPECTION CONSULTANT: TBD
 CONTRACTOR: TBD

COMPLETED PROJECT: PAVEMENT PRESERVATION YEAR ONE
 PROJECT MANAGER: J.P. RODRIGUEZ, ROADS ENGINEER
 PROJECT LENGTH: 5,400'
 STREET: RAFFIA ROAD
 TREATMENT TYPE: 4th RECONSTRUCTION / 4,900' ROUTINE MAINTENANCE
 CONSTRUCTION YEAR: 2016
 DESIGN CONSULTANT: AECOM
 INSPECTION CONSULTANT: AECOM
 CONTRACTOR: TILCON-CT

COMPLETED PROJECT: PAVEMENT PRESERVATION YEAR TWO
 PROJECT MANAGER: J.P. RODRIGUEZ, ROADS ENGINEER
 PROJECT LENGTH: 736'
 STREET: POST OFFICE ROAD
 TREATMENT TYPE: MILL & OVERLAY
 CONSTRUCTION YEAR: 2016
 DESIGN CONSULTANT: VHB
 INSPECTION CONSULTANT: WESTON & SAMPSON
 CONTRACTOR: KING CONSTRUCTION

COMPLETED PROJECT: PAVEMENT PRESERVATION YEAR ONE
 PROJECT MANAGER: J.P. RODRIGUEZ, ROADS ENGINEER
 PROJECT LENGTH: 715'
 STREET: POST OFFICE ROAD
 TREATMENT TYPE: MILL & OVERLAY
 CONSTRUCTION YEAR: 2016
 DESIGN CONSULTANT: AECOM
 INSPECTION CONSULTANT: AECOM
 CONTRACTOR: TILCON-CT


UPDATED AS OF JANUARY 2018

ROADS 2015 COMPLETED PROJECTS	
Project	Linear Feet Completed
Abbe South	5,280
Crescent Lake	11,044
Enfield North	5,086
Fletcher Still	10,965
Freshwater Boulevard	2,581
Green Manor South	6,239
Mullen Road - Sections 2 & 3	5,647
Neelans Park "On the Buckhorn"	16,960
Park-Taylor	8,295
Parsons Road	6,471
Pavement Preservation Year 1	16,495
Pavement Preservation Year 2	19,039
Raffia Southeast	9,711
Raffia Southwest	12,690
Steele Northwest	6,805
Steele Southeast	7,945
TOTAL LINEAR FEET	151,253
TOTAL MILEAGE	28.65

ROADS 2015 REMAINING PROJECTS	
Project	Linear Feet Remaining
Bridge Lane	3,150
Green Manor North	10,320
Mullen Road - Section 1	1,600
Pavement Preservation Year 3	10,320
Pavement Preservation Year 4	5,530
Pavement Preservation Year 5	4,709
Pinegrove - Tanglewood	2,839
River-Washington-Marshall	4,880
St James West	10,639
Thompsonville Northeast	10,519
Thompsonville Southeast	4,197
Thompsonville Southwest	6,008
Till-Birchwood	6,053
Town Farm Road	3,865
TOTAL LINEAR FEET	84,629
TOTAL MILEAGE	16.03

LEGEND

- 2015 CONSTRUCTION YEAR
- 2016 CONSTRUCTION YEAR
- 2017 CONSTRUCTION YEAR
- 2018 CONSTRUCTION YEAR
- 2019 CONSTRUCTION YEAR

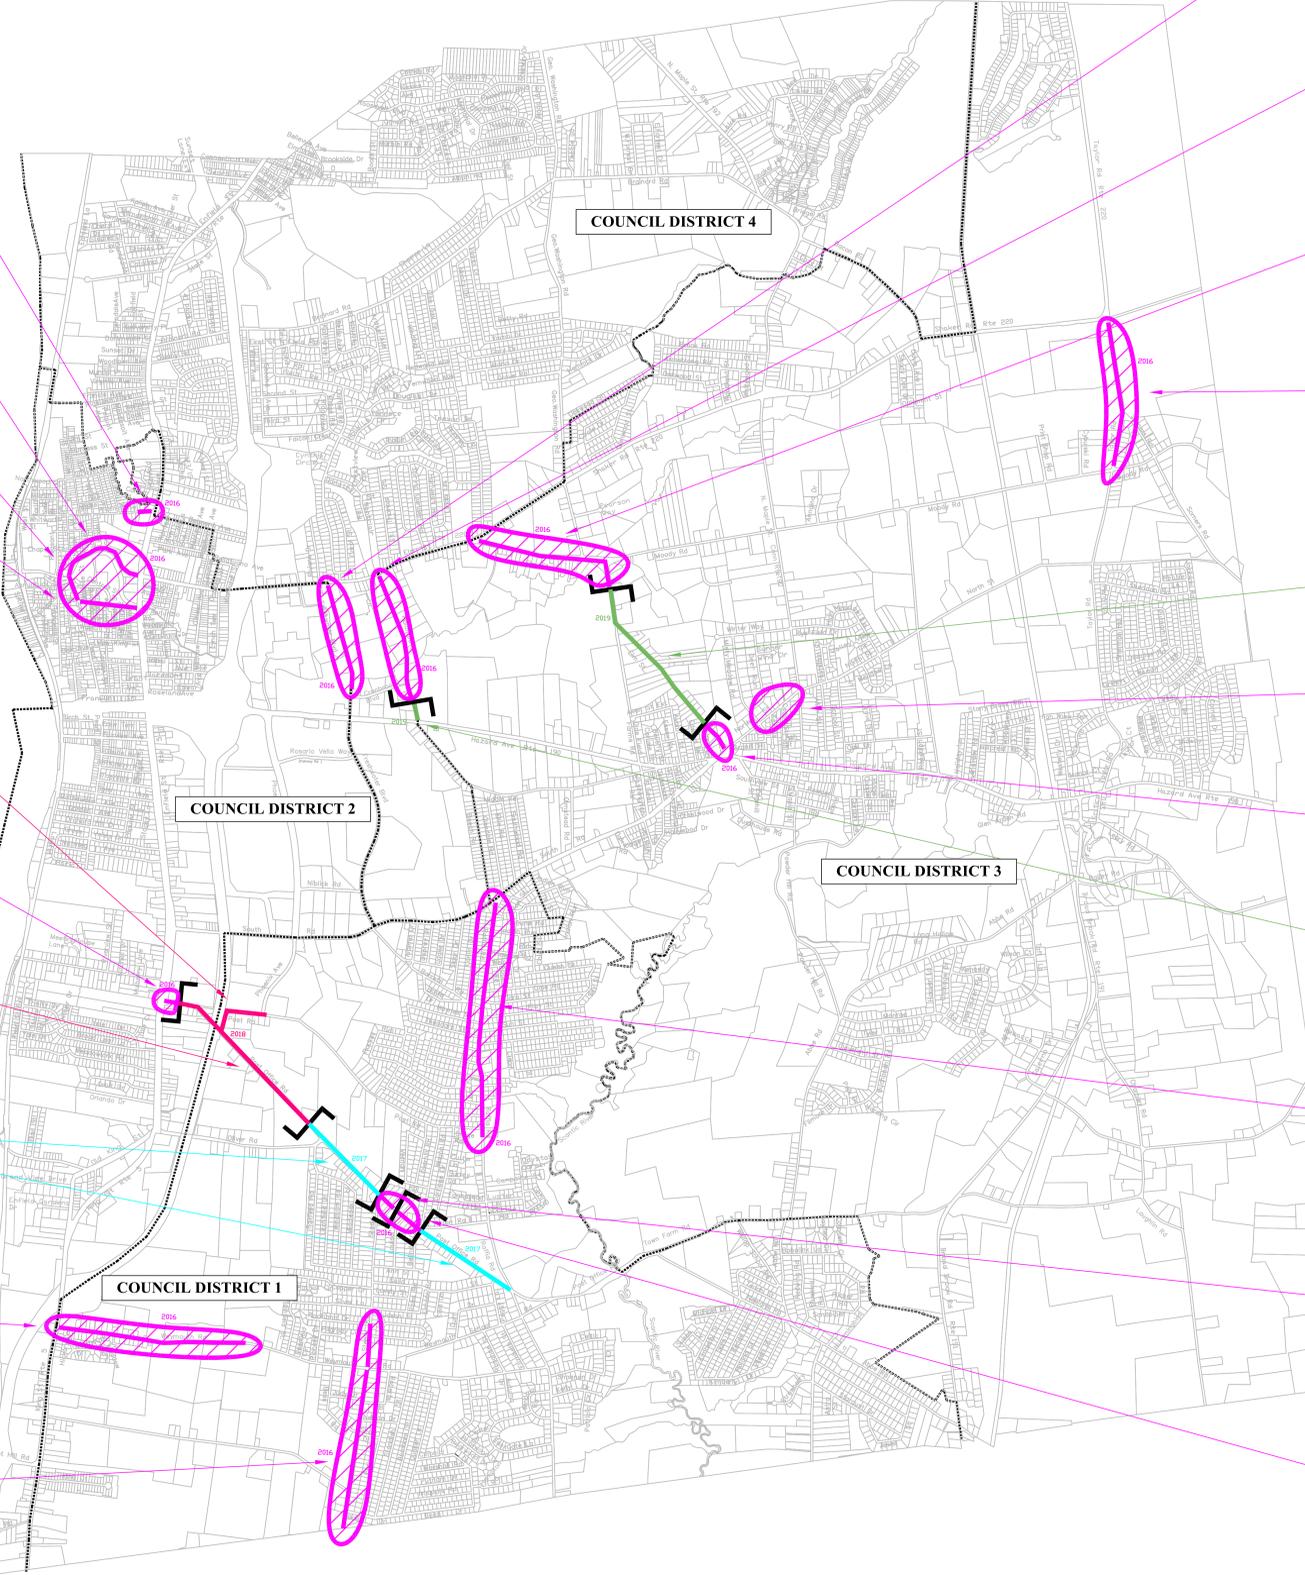

Revisions:

No.	Description:	Date:	By:
25	Added inspection consultant	12/28/17	D/N
24	Added contractor	12/28/17	D/N
23	Extended construction year	12/28/17	D/N
22	Added design consultant	12/28/17	D/N

ROADS 2015 ARTERIAL STREETS PROGRAM
 ENFIELD, CONNECTICUT

Date: 12-17-2014 Drawn By: JC Project No.:
 Scale: 1"=1600' Checked By: BT Sheet No.: 1 OF 1

Revisions:

No.	Description:	Date:	By:
7	Changed length	08/28/15	JR
6	Changed treatment type and length	08/28/15	JR
5	Changed length	02/26/15	D/N
4	Changed year due to Yankee Gas project	02/26/15	D/N
3	Added intersection of Post Road due to conditions	02/26/15	D/N
2	Added section to complete the street	02/26/15	D/N
1	Changed year to 2015 to complete the street	02/26/15	D/N

Revisions:

No.	Description:	Date:	By:
21	Added project manager	07/14/16	JR
20	Added design consultant	07/14/16	JR
19	Added contractor	08/28/15	JR
18	Added inspection consultant	08/28/15	JR
17	Added contractor	08/28/15	JR
16	Added inspection consultant	08/28/15	JR
15	Added Council District lines, changed title block	08/28/15	JR

ROADS 2015 ARTERIALS / COLLECTORS