

COMPLETED CIP PROJECT: BRAINERD PARK BASKETBALL & VOLLEYBALL COURTS  
 PROJECT MANAGER: DONALD NUNES, ROADS ENGINEER  
 FUNDING: CIP  
 PROJECT LENGTH: N/A  
 CONSTRUCTION YEAR: 2015  
 DESIGN CONSULTANT: ENGINEERING OFFICE  
 INSPECTION CONSULTANT: ENGINEERING OFFICE  
 CONTRACTOR: AVERY CONSTRUCTION

COMPLETED SPECIAL PROJECT: STEPHEN AND EDMUND DRYWELLS  
 PROJECT MANAGER: JOHN CABIBBO, P.E., ASST. TOWN ENGINEER  
 FUNDING: CIP  
 PROJECT LENGTH: N/A  
 CONSTRUCTION YEAR: 2015  
 DESIGN CONSULTANT: ENGINEERING OFFICE  
 INSPECTION CONSULTANT: ENGINEERING OFFICE  
 CONTRACTOR: HINCKLEY CONSTRUCTION

ON HOLD - SPECIAL PROJECT: CHAPEL STREET PARKING LOT  
 PROJECT MANAGER: JOHN CABIBBO, P.E., ASST. TOWN ENGINEER  
 FUNDING: CIP  
 PROJECT LENGTH: N/A  
 CONSTRUCTION YEAR: ON HOLD  
 DESIGN CONSULTANT: WESTON & SAMPSON  
 INSPECTION CONSULTANT: TBD  
 CONTRACTOR: TBD

SPECIAL PROJECT: FRESHWATER POND FOREBAY DREDGING  
 PROJECT MANAGER: JOHN CABIBBO, P.E., ASST. TOWN ENGINEER  
 FUNDING: CIP  
 PROJECT LENGTH: N/A  
 CONSTRUCTION YEAR: 2018  
 DESIGN CONSULTANT: WRIGHT & PIERCE  
 INSPECTION CONSULTANT: TBD  
 CONTRACTOR: TBD

CIP PROJECT: SOUTH RIVER STREET BRIDGE REPLACEMENT  
 PROJECT MANAGER: JOHN CABIBBO, P.E., ASST. TOWN ENGINEER  
 FUNDING: LOCAL BRIDGE PROGRAM  
 PROJECT LENGTH: N/A  
 CONSTRUCTION YEAR: 2021  
 DESIGN CONSULTANT: GM2  
 INSPECTION CONSULTANT: TBD  
 CONTRACTOR: TBD

ON HOLD - SPECIAL PROJECT: FRESHWATER POND DAM REPAIRS  
 PROJECT MANAGER: JOHN CABIBBO, P.E., ASST. TOWN ENGINEER  
 FUNDING: CIP  
 PROJECT LENGTH: N/A  
 CONSTRUCTION YEAR: 2020  
 DESIGN CONSULTANT: TBD  
 INSPECTION CONSULTANT: TBD  
 CONTRACTOR: TBD

COMPLETED SPECIAL PROJECT: FRESHWATER POND WALKWAYS  
 PROJECT MANAGER: JOHN CABIBBO, P.E., ASST. TOWN ENGINEER  
 FUNDING: CIP  
 PROJECT LENGTH: 2,494  
 CONSTRUCTION YEAR: 2015  
 DESIGN CONSULTANT: GM2  
 INSPECTION CONSULTANT: GM2  
 CONTRACTOR: AVERY CONSTRUCTION

COMPLETED SPECIAL PROJECT: ROAD SAFETY AUDIT ROUTE 5 BIKE LANES  
 PROJECT MANAGER: JOHN CABIBBO, P.E., ASST. TOWN ENGINEER  
 FUNDING: N/A  
 PROJECT LENGTH: N/A  
 YEAR: 2016  
 DESIGN CONSULTANT: CTDOT

COMPLETED SPECIAL PROJECT: SCHOOL TRAFFIC STUDIES  
 PROJECT MANAGER: JOHN CABIBBO, P.E., ASST. TOWN ENGINEER  
 FUNDING: CIP  
 PROJECT LOCATION: ENFIELD STREET SCHOOL  
 CONSTRUCTION YEAR: 2016  
 DESIGN CONSULTANT: VHB

CIP PROJECT: ORLANDO DRIVE CULVERT REPLACEMENT  
 PROJECT MANAGER: JOHN CABIBBO, P.E., ASST. TOWN ENGINEER  
 FUNDING: LOCAL BRIDGE PROGRAM  
 PROJECT LENGTH: N/A  
 CONSTRUCTION YEAR: 2018  
 DESIGN CONSULTANT: GM2  
 INSPECTION CONSULTANT: TBD  
 CONTRACTOR: TBD

COMPLETED CIP PROJECT: CRACK SEAL PROGRAM 2016  
 PROJECT MANAGER: DONALD NUNES, ROADS ENGINEER  
 FUNDING: CIP  
 PROJECT LENGTH: 149,318 L.F. (TOWN WIDE - SEE PROJECT MAP)  
 CONSTRUCTION YEAR: 2016  
 DESIGN CONSULTANT: ENGINEERING OFFICE  
 INSPECTION CONSULTANT: ENGINEERING OFFICE  
 CONTRACTOR: COSTELLO INDUSTRIES

ON HOLD - CIP PROJECT: CRACK SEAL PROGRAM 2018  
 PROJECT MANAGER: DONALD NUNES, ROADS ENGINEER  
 FUNDING: CIP  
 PROJECT LENGTH: UNDETERMINED  
 CONSTRUCTION YEAR: 2018  
 DESIGN CONSULTANT: ENGINEERING OFFICE  
 INSPECTION CONSULTANT: ENGINEERING OFFICE  
 CONTRACTOR: TBD

CIP PROJECT: DPW COMPLEX APA - TRUCK WASH  
 PROJECT MANAGER: JOHN CABIBBO, P.E., ASST. TOWN ENGINEER  
 FUNDING: CIP  
 PROJECT LENGTH: N/A  
 CONSTRUCTION YEAR: 2018  
 DESIGN CONSULTANT: BL COMPANIES  
 INSPECTION CONSULTANT: TBD  
 CONTRACTOR: TBD

COMPLETED SPECIAL PROJECT: SCHOOL TRAFFIC STUDIES  
 PROJECT MANAGER: JOHN CABIBBO, P.E., ASST. TOWN ENGINEER  
 FUNDING: CIP  
 PROJECT LOCATION: HAZARDVILLE MEMORIAL SCHOOL  
 CONSTRUCTION YEAR: 2016  
 DESIGN CONSULTANT: VHB

COMPLETED SPECIAL PROJECT: NORTH STREET CEMETERY DRYWELL  
 PROJECT MANAGER: JOHN CABIBBO, P.E., ASST. TOWN ENGINEER  
 FUNDING: CIP  
 PROJECT LENGTH: N/A  
 CONSTRUCTION YEAR: 2015  
 DESIGN CONSULTANT: ENGINEERING OFFICE  
 INSPECTION CONSULTANT: ENGINEERING OFFICE  
 CONTRACTOR: HINCKLEY CONSTRUCTION

ON HOLD - SPECIAL PROJECT: HAZARDVILLE PARKING LOT  
 PROJECT MANAGER: JOHN CABIBBO, P.E., ASST. TOWN ENGINEER  
 FUNDING: CIP  
 PROJECT LENGTH: N/A  
 CONSTRUCTION YEAR: ON HOLD  
 DESIGN CONSULTANT: WESTON & SAMPSON  
 INSPECTION CONSULTANT: TBD  
 CONTRACTOR: TBD

COMPLETED SPECIAL PROJECT: GREEN MANOR PARKING LOT  
 PROJECT MANAGER: DONALD NUNES, ROADS ENGINEER  
 FUNDING: CIP  
 PROJECT LENGTH: N/A  
 CONSTRUCTION YEAR: 2017  
 DESIGN CONSULTANT: ENGINEERING OFFICE  
 INSPECTION CONSULTANT: ENGINEERING OFFICE  
 CONTRACTOR: TBD


COMPLETED SPECIAL PROJECT: SCHOOL TRAFFIC STUDIES  
 PROJECT MANAGER: JOHN CABIBBO, P.E., ASST. TOWN ENGINEER  
 FUNDING: CIP  
 PROJECT LOCATION: NATHAN HALE SCHOOL  
 CONSTRUCTION YEAR: 2016  
 DESIGN CONSULTANT: VHB

COMPLETED CIP PROJECT: ENFIELD LIBRARY FRONT WALKWAYS 2017  
 PROJECT MANAGER: DONALD NUNES, ROADS ENGINEER  
 FUNDING: CIP  
 PROJECT LOCATION: ENFIELD LIBRARY FRONT WALKWAYS  
 CONSTRUCTION YEAR: 2017  
 DESIGN CONSULTANT: ENGINEERING OFFICE  
 INSPECTION CONSULTANT: ENGINEERING OFFICE  
 CONTRACTOR: ELEUTHERA

ON HOLD - CIP PROJECT: EDS DRIVE DRAINAGE OUTFALL IMPROVEMENTS  
 PROJECT MANAGER: JOHN CABIBBO, P.E.  
 FUNDING: CIP  
 PROJECT LENGTH: N/A  
 CONSTRUCTION YEAR: 2017  
 DESIGN CONSULTANT: AI  
 INSPECTION CONSULTANT: TBD  
 CONTRACTOR: TBD

COMPLETED SPECIAL PROJECT: SCHOOL TRAFFIC STUDIES  
 PROJECT MANAGER: JOHN CABIBBO, P.E., ASST. TOWN ENGINEER  
 FUNDING: CIP  
 PROJECT LOCATION: JOHN F. KENNEDY MIDDLE SCHOOL  
 CONSTRUCTION YEAR: 2016  
 DESIGN CONSULTANT: VHB

ON HOLD - CIP PROJECT: SIDEWALK PROGRAM 2017  
 PROJECT MANAGER: DONALD NUNES, ROADS ENGINEER  
 FUNDING: CIP  
 PROJECT LENGTH: 465'  
 PROJECT LOCATION: JFK MIDDLE SCHOOL TO POST OFFICE ROAD  
 DESIGN CONSULTANT: ENGINEERING OFFICE  
 INSPECTION CONSULTANT: ENGINEERING OFFICE  
 CONTRACTOR: TBD

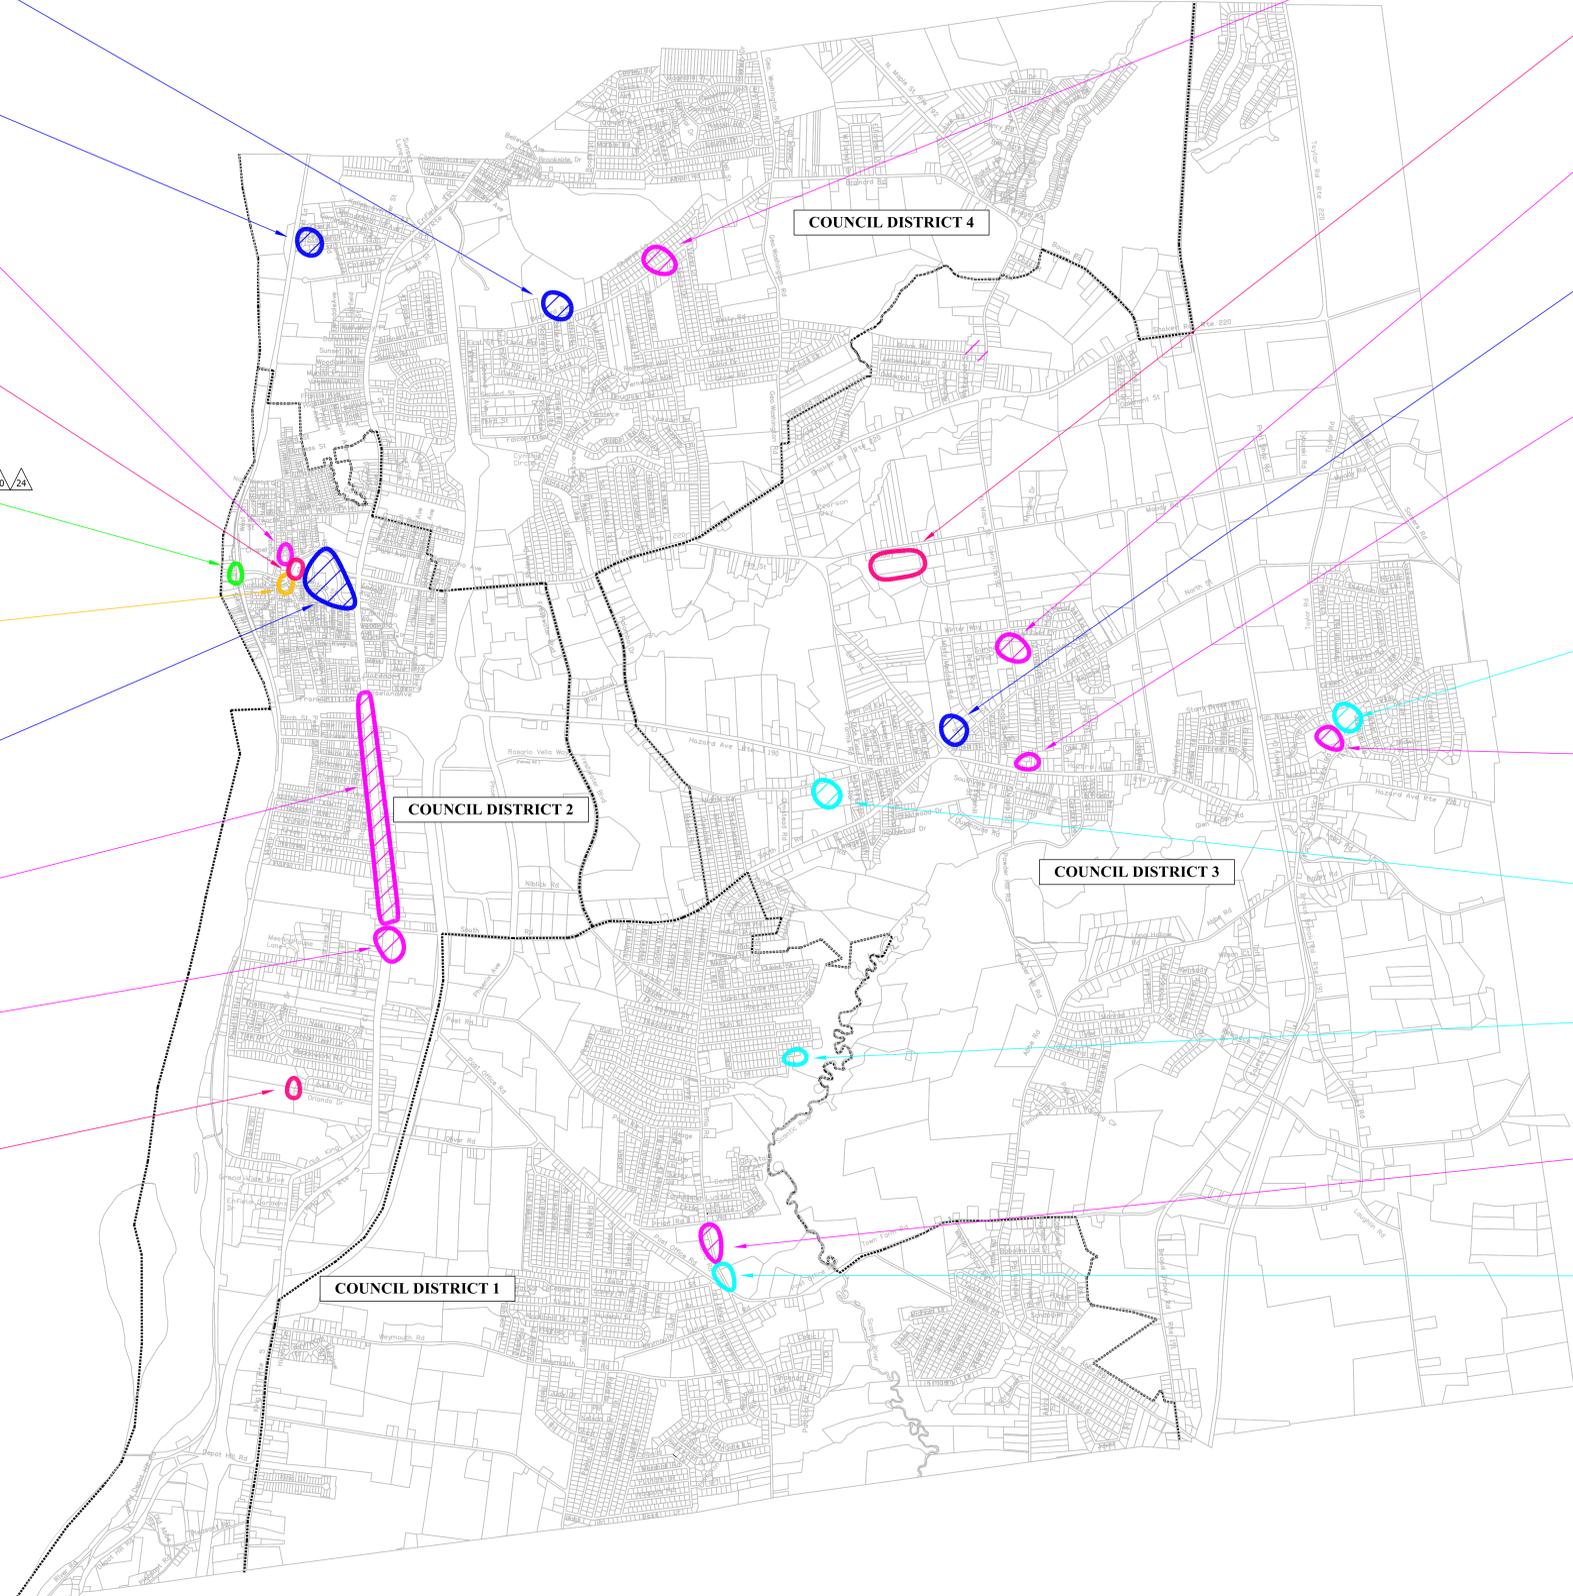

**LEGEND**

- 2015 CONSTRUCTION YEAR
- 2016 CONSTRUCTION YEAR
- 2017 CONSTRUCTION YEAR
- 2018 CONSTRUCTION YEAR
- 2019 CONSTRUCTION YEAR
- 2020 CONSTRUCTION YEAR
- 2021 CONSTRUCTION YEAR
- ON HOLD PROJECTS

Revisions:			Revisions:		
No.:	Description:	Date:	By:	No.:	Description:
21	Changed construction year	12/28/17	DTN		
20	Changed consultant	12/12/16	DTN		
19	Added project	12/01/16	DTN		
18	Added consultant	12/01/16	DTN		
17	Changed construction year	12/01/16	DTN	24	Changed construction year
16	Changed construction year	12/01/16	DTN	22	Changed consultant
15	Changed construction year	12/01/16	DTN	22	Added contractor

Revisions:			Revisions:		
No.:	Description:	Date:	By:	No.:	Description:
7	Changed construction year	12/01/16	DTN	14	Changed construction year
4	Changed construction year	12/01/16	DTN	13	Changed construction year
5	Added Council District lines, changed title block	03/16/16	DTN	12	Added "Track Map" to title
4	Reorganized entire map and updated information	03/16/16	DTN	11	Changed construction year in title
3	Changed construction year	08/31/15	JC	10	Changed construction year
2	Changed construction year	08/31/15	JC	9	Changed construction year
1	Updated consultants/contractors when appropriate	05/28/15	DTN	8	Changed title of project

**CAPITAL IMPROVEMENT PROJECTS AND SPECIAL PROJECTS**  
 ENFIELD, CONNECTICUT  
 Date: 12-30-2014 Drawn By: DTN Project No.:  
 Scale: 1"=1600' Checked By: JC Sheet No.: 1 OF 1

**CAPITAL IMPROVEMENT PROJECTS AND SPECIAL PROJECTS**